



**TYPICAL EXISTING SECTION**  
LIEN ROAD

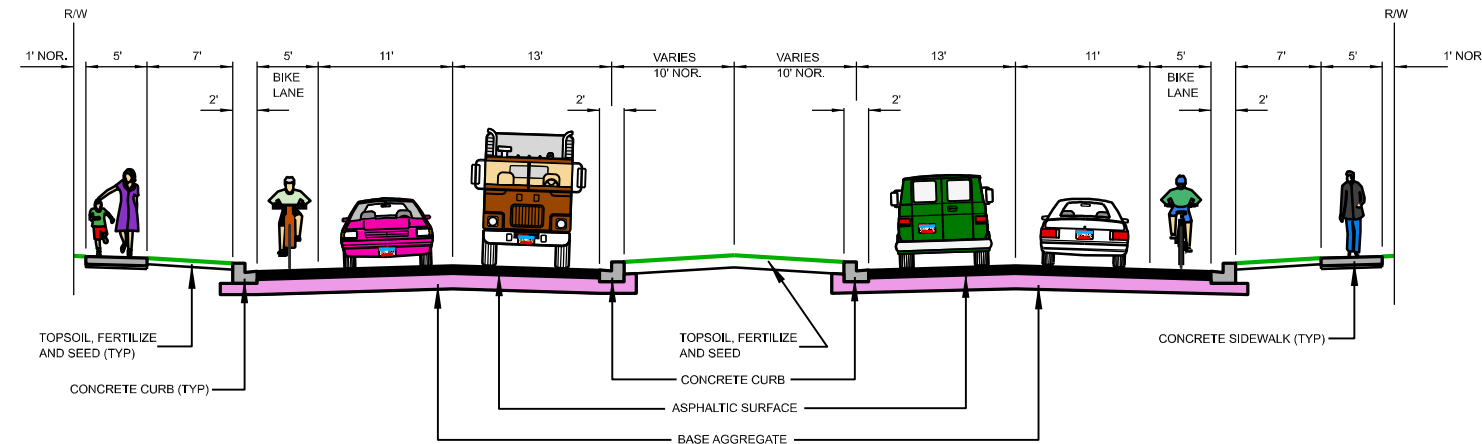

**TYPICAL FINISHED SECTION**  
LIEN ROAD

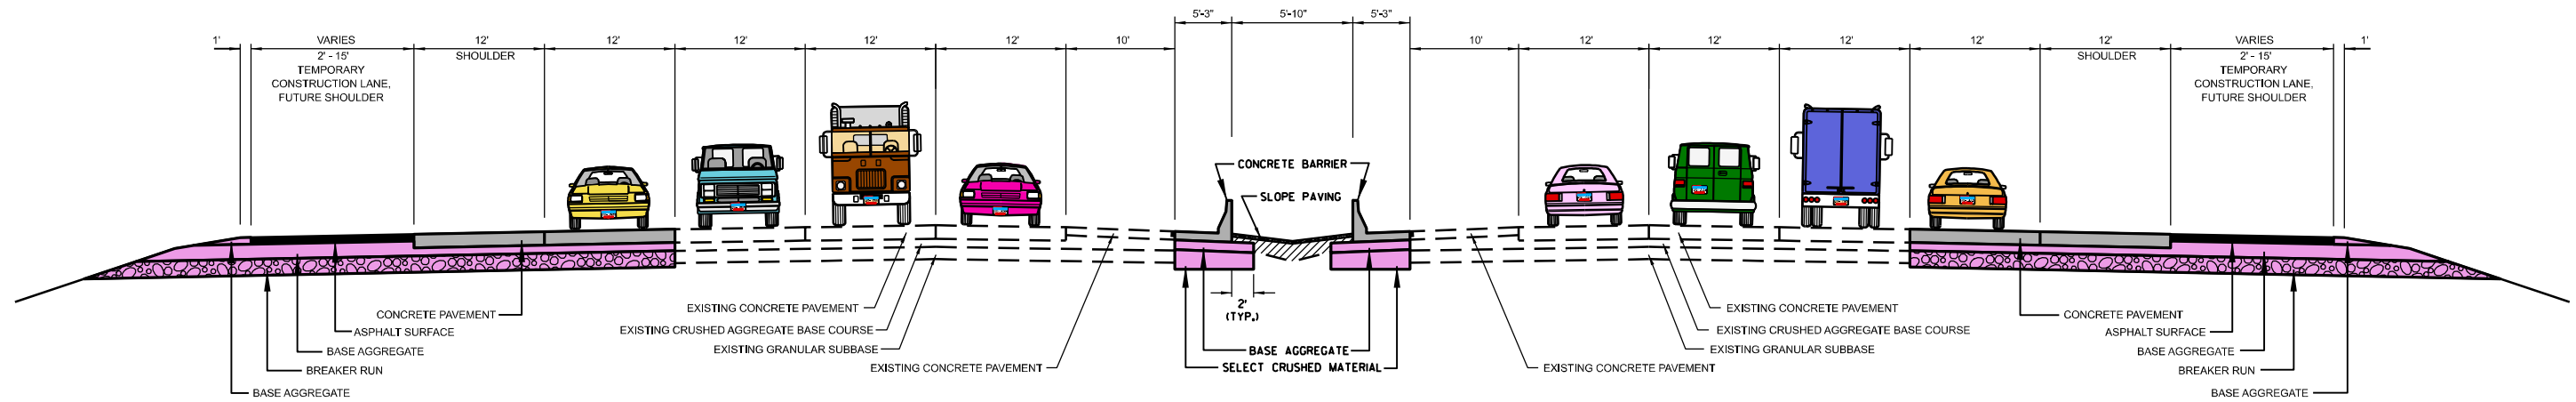

**TYPICAL FINISHED SECTION**